



**Vertical Gas Extraction Well**  
Not to Scale

**A**  
**B2**

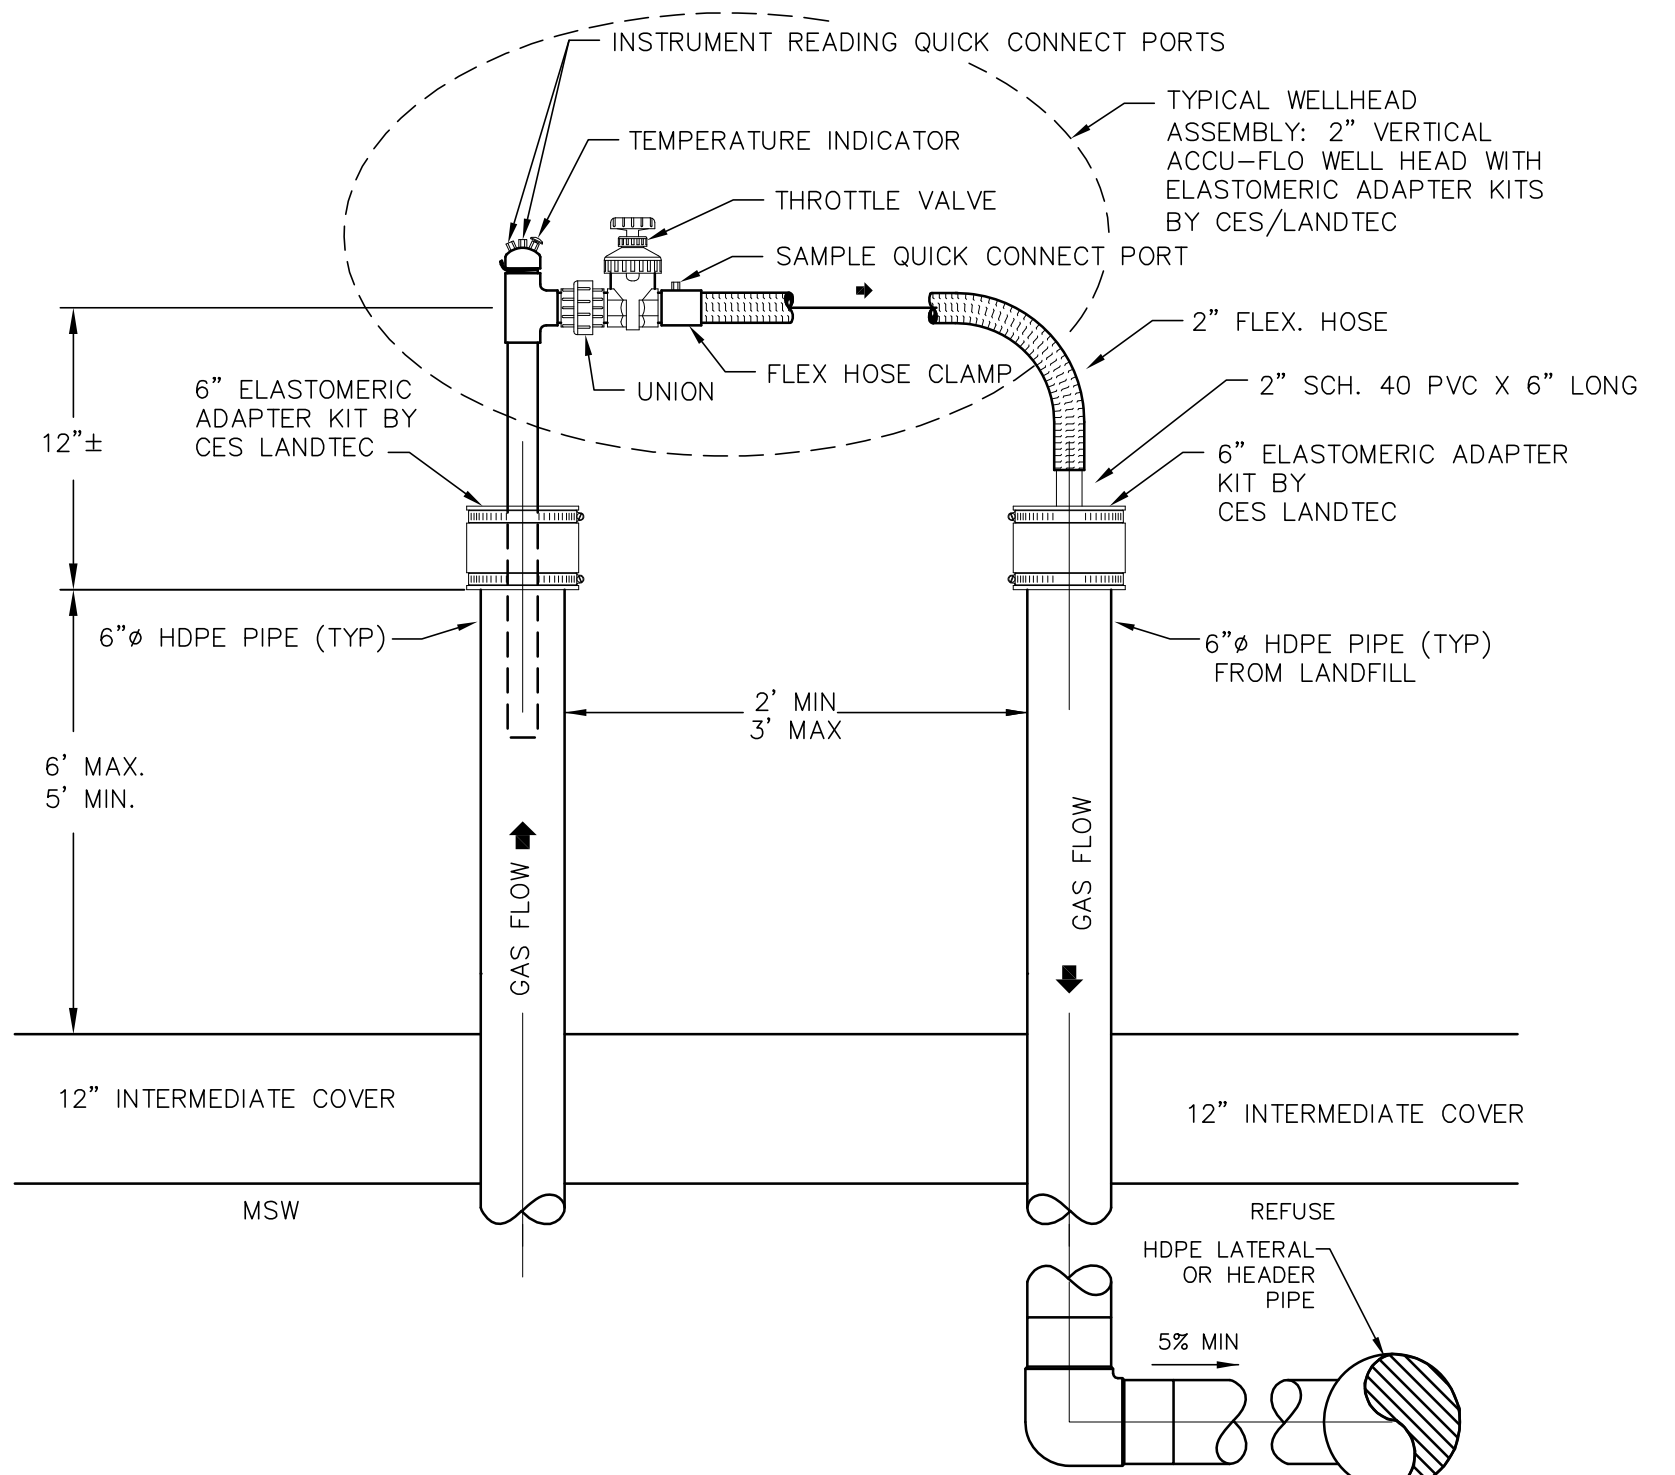


**Typical Wellhead Assembly**  
Not to Scale

**B**  
**B2**

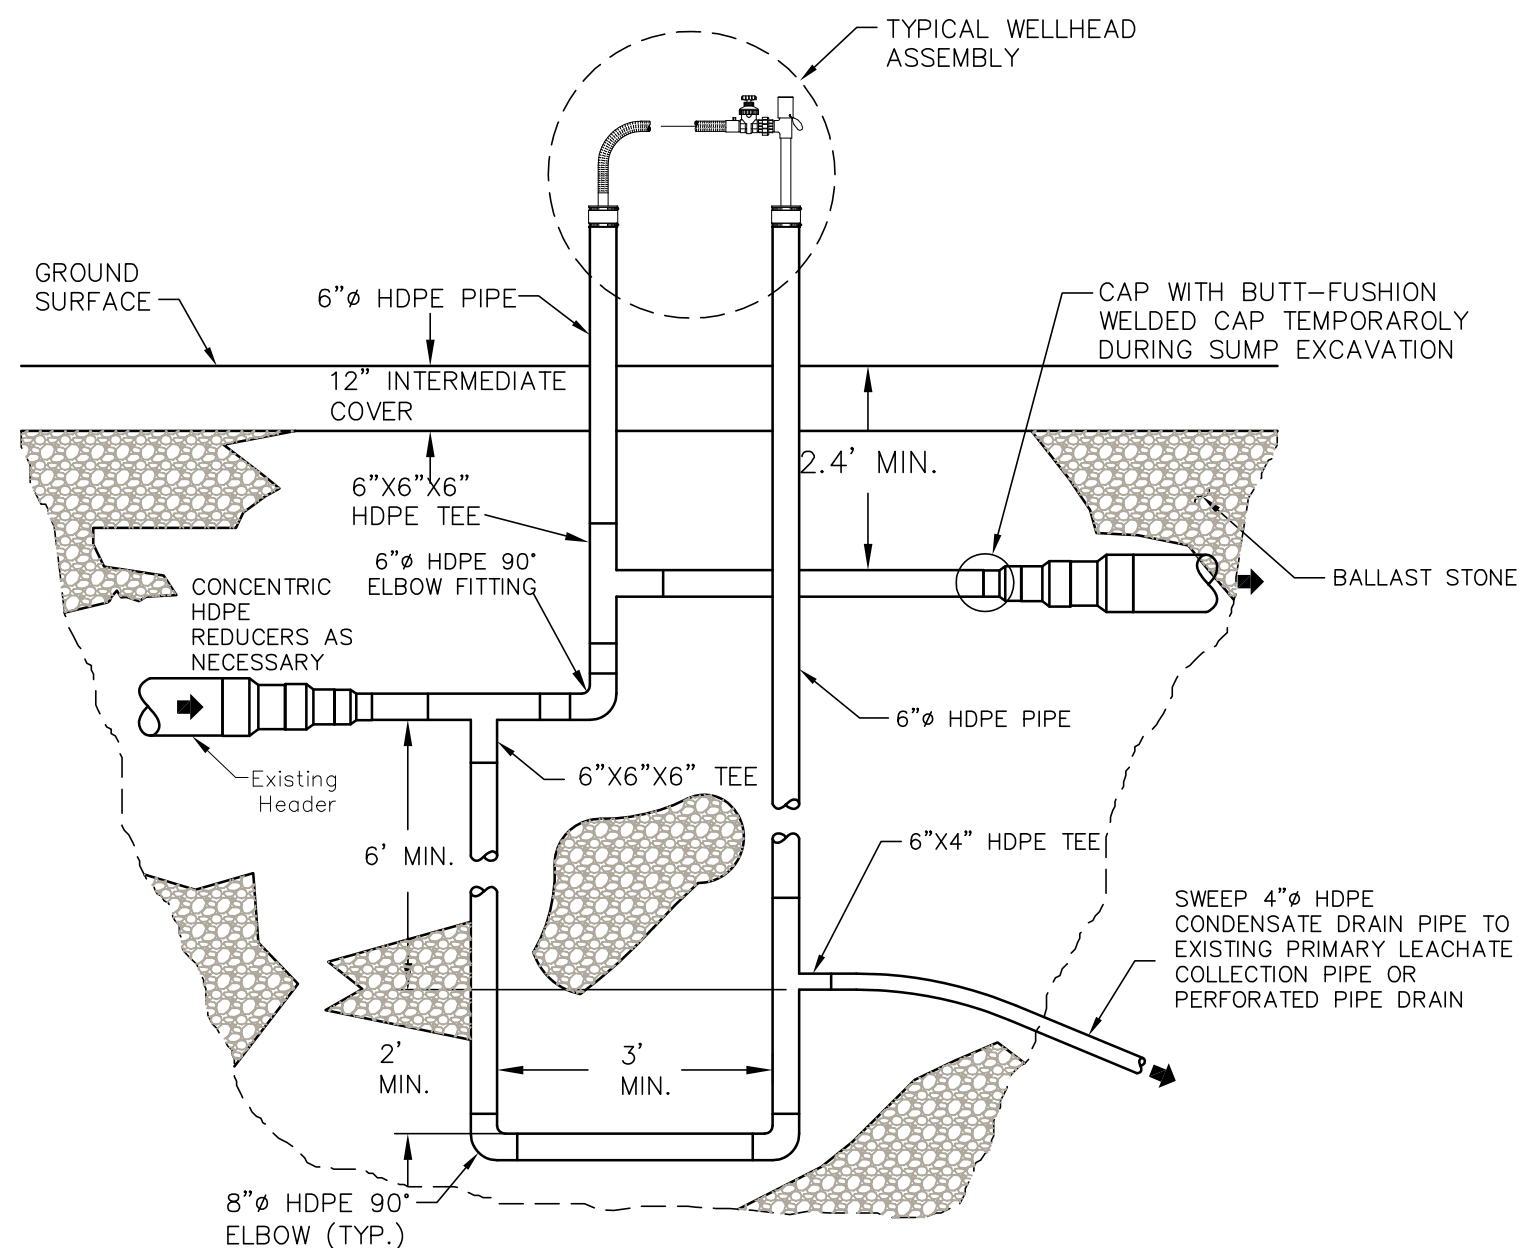

**Condensate Trap Detail**  
Not to Scale

**C**  
**B2**

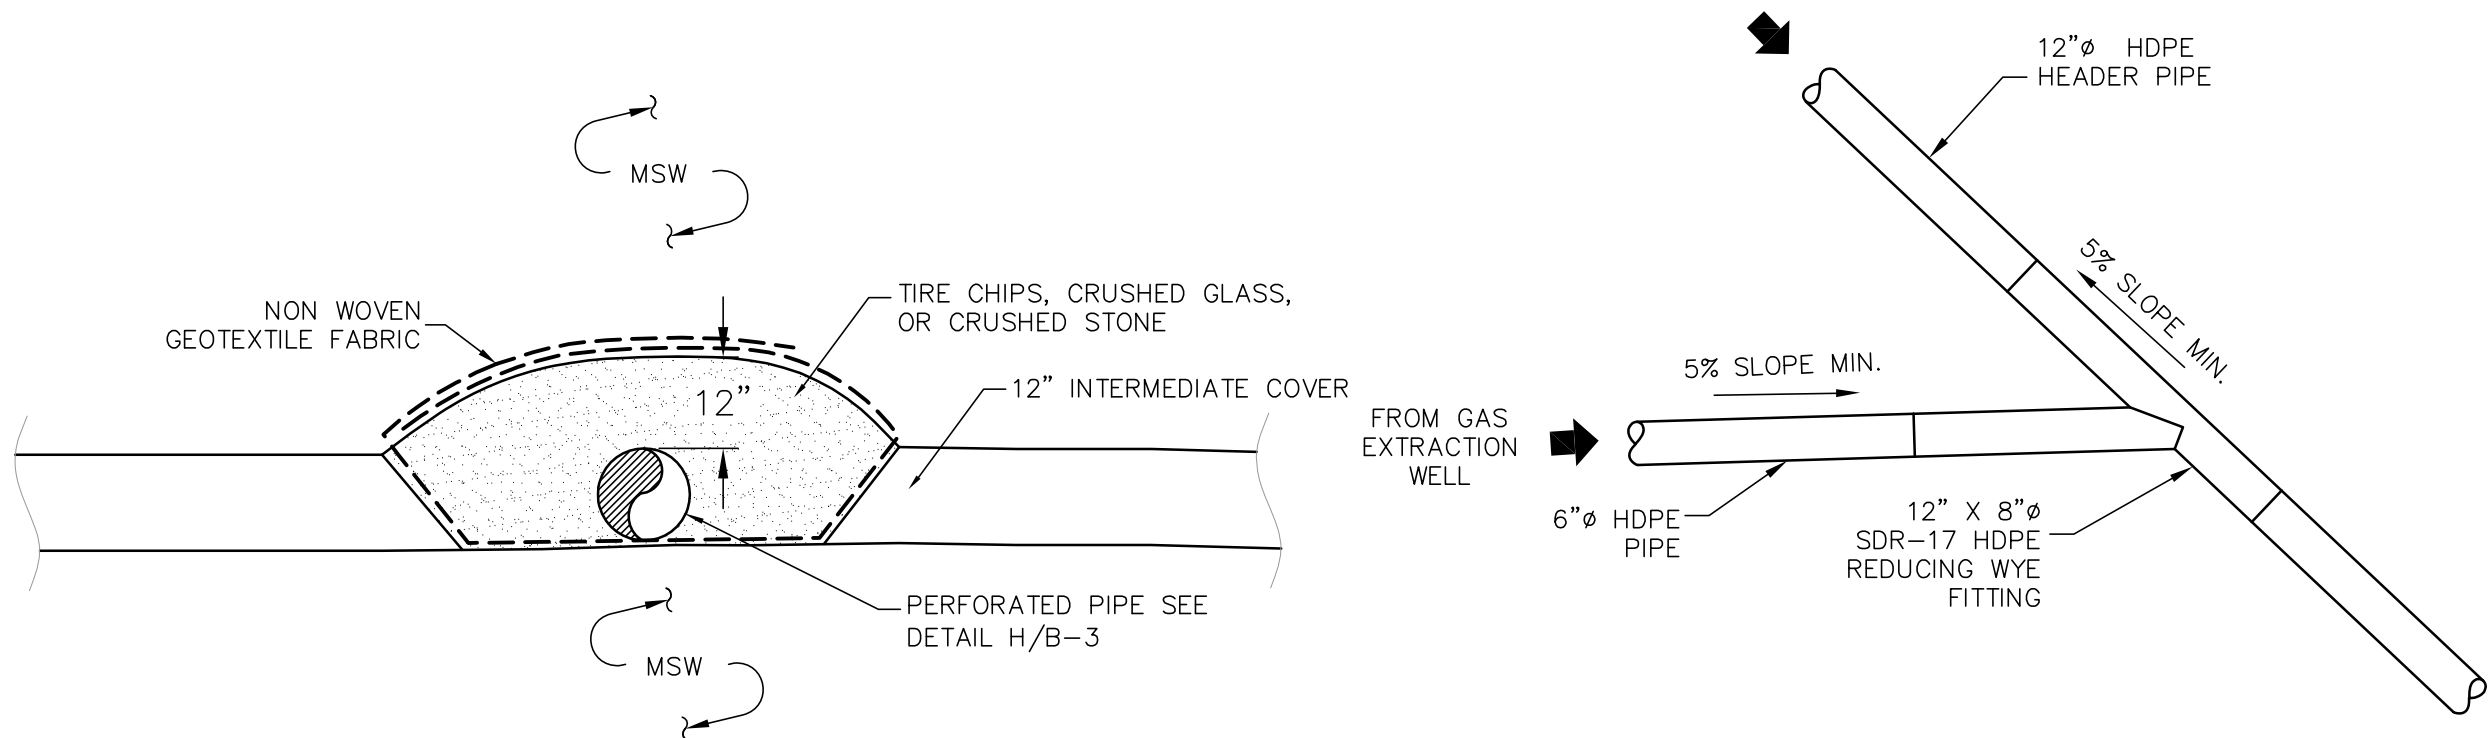


**Horizontal Gas Collection Trench**  
Not to Scale

**G**  
**B2**


**Gas Well Lateral 'Wye' Connection**  
Not to Scale

**D**  
**B2**

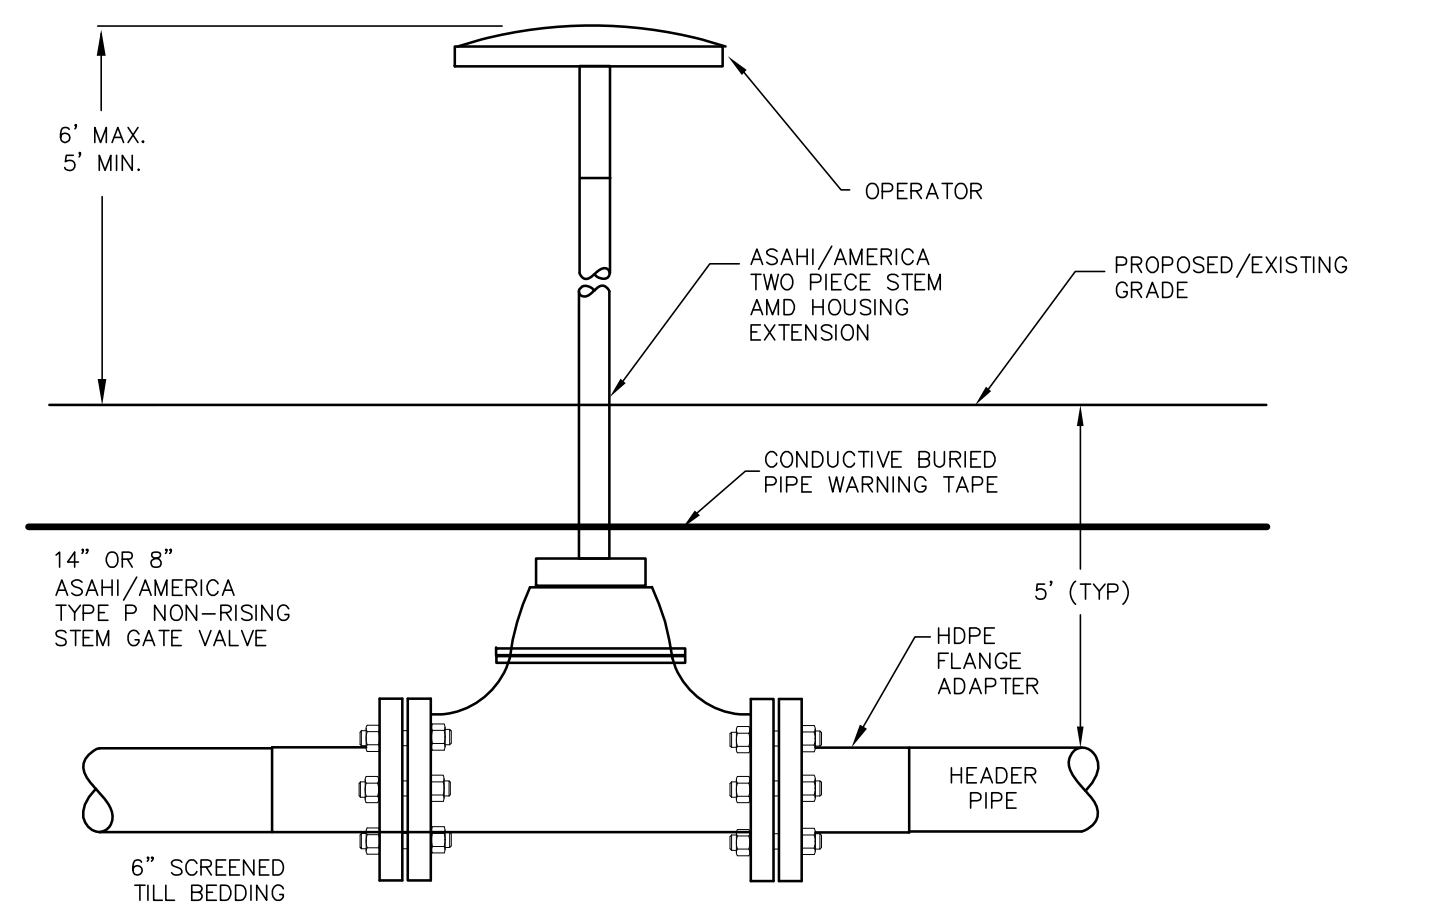


**Flow Control Valve**  
Not to Scale

**E**  
**B2**

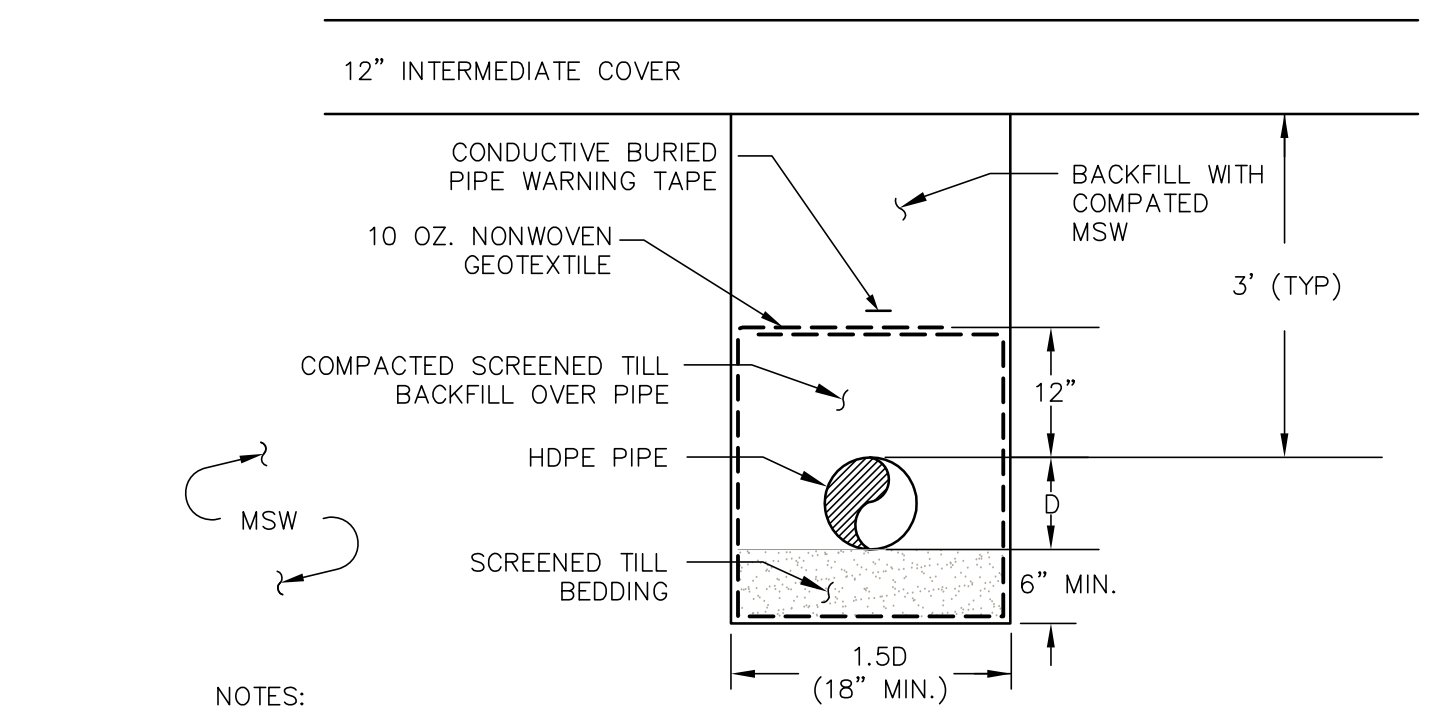

**Lateral Gas Trench**  
Not to Scale

**F**  
**B2**

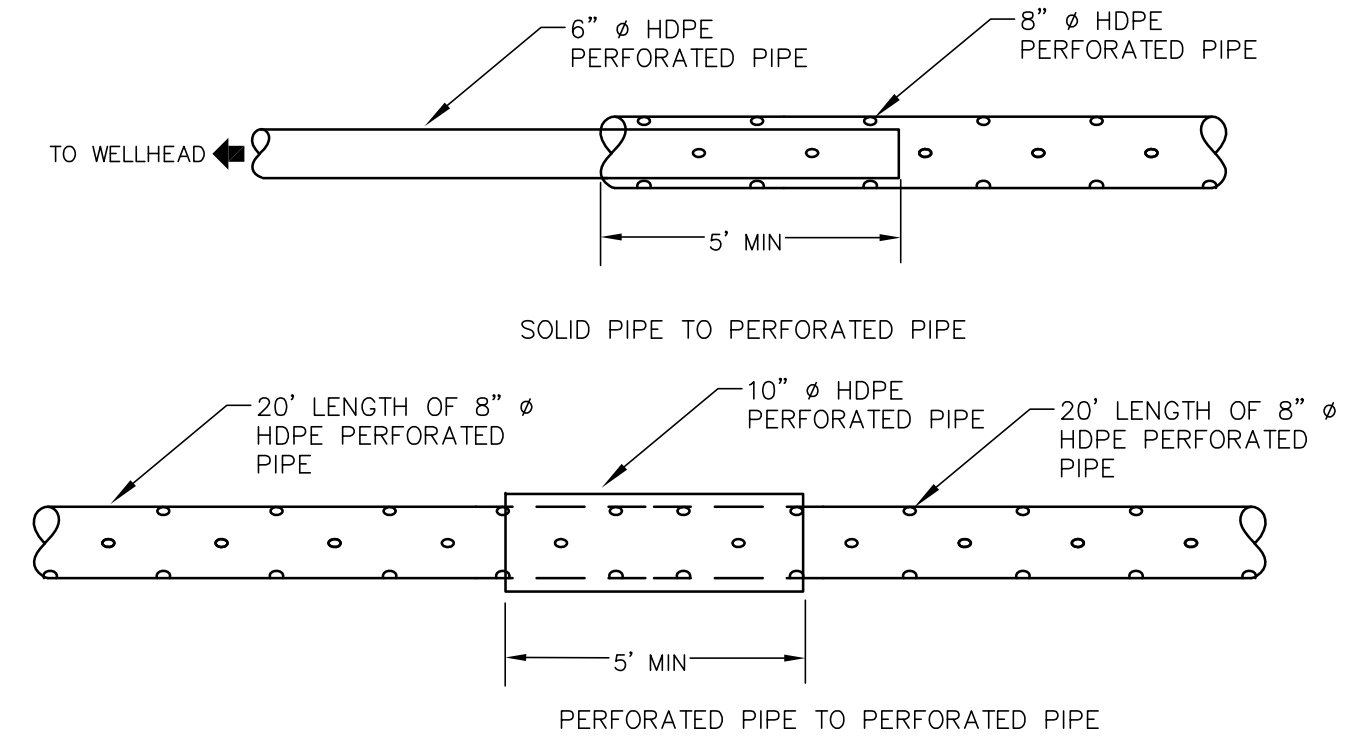

**Perforated Pipe Connection Details**  
Not to Scale

**H**  
**B2**

no.	comment	date	by

**CMA ENGINEERS**  
CIVIL/ENVIRONMENTAL ENGINEERS

35 Bow Street  
Portsmouth, New Hampshire  
03801-3819  
Phone: 603/431-6196  
Fax: 603/431-5376  
E-mail: info@cmaengineers.com

Lafayette Center  
Storer Street Building, Suite 208  
Kennebunk, Maine 04043  
Phone: 207/985-8717  
Fax: 207/985-5520

**North Country Environmental Services, Inc. Bethlehem, NH**

project: **Stage IV Phase II Type IB Permit Application**

title: **Gas System Modifications Final Closure Details**

designed by: JSM/RJG  
date: February 2009

drawn by: APV/MAM/DAW  
project no: 656.05

approved by: RJG/WAS  
sheet no: B-3